

令和5年

施設の配置図

1/1200

0 10 20 30

十川中学校

調査番号

39

412

4640

(学級)

410

整理番号

凡例

建物

- (未) 未とりこわし建物
- (危) 危険建物
- (信) 信用建物
- (一時) 一時使用建物
- (屋外) 屋外教育環境設備事業によるもの
- (自) 自転車置場
- (倉) 倉庫
- (吹) 火災のまり屋下
- (送) 送玄室
- (接) 相接場
- (百) 百葉箱
- (河) 河島な小規模構造物
- (チ) チリ焼却炉
- (門) 門
- (界) 篱 フェンス
- (住) 教員住宅
- (バ) バックネット
- (防) 防球網

施設の配置図

1/1200

0 10 20 30

十川中学校

調査番号

39


412

4640

(学級)

410

整理番号

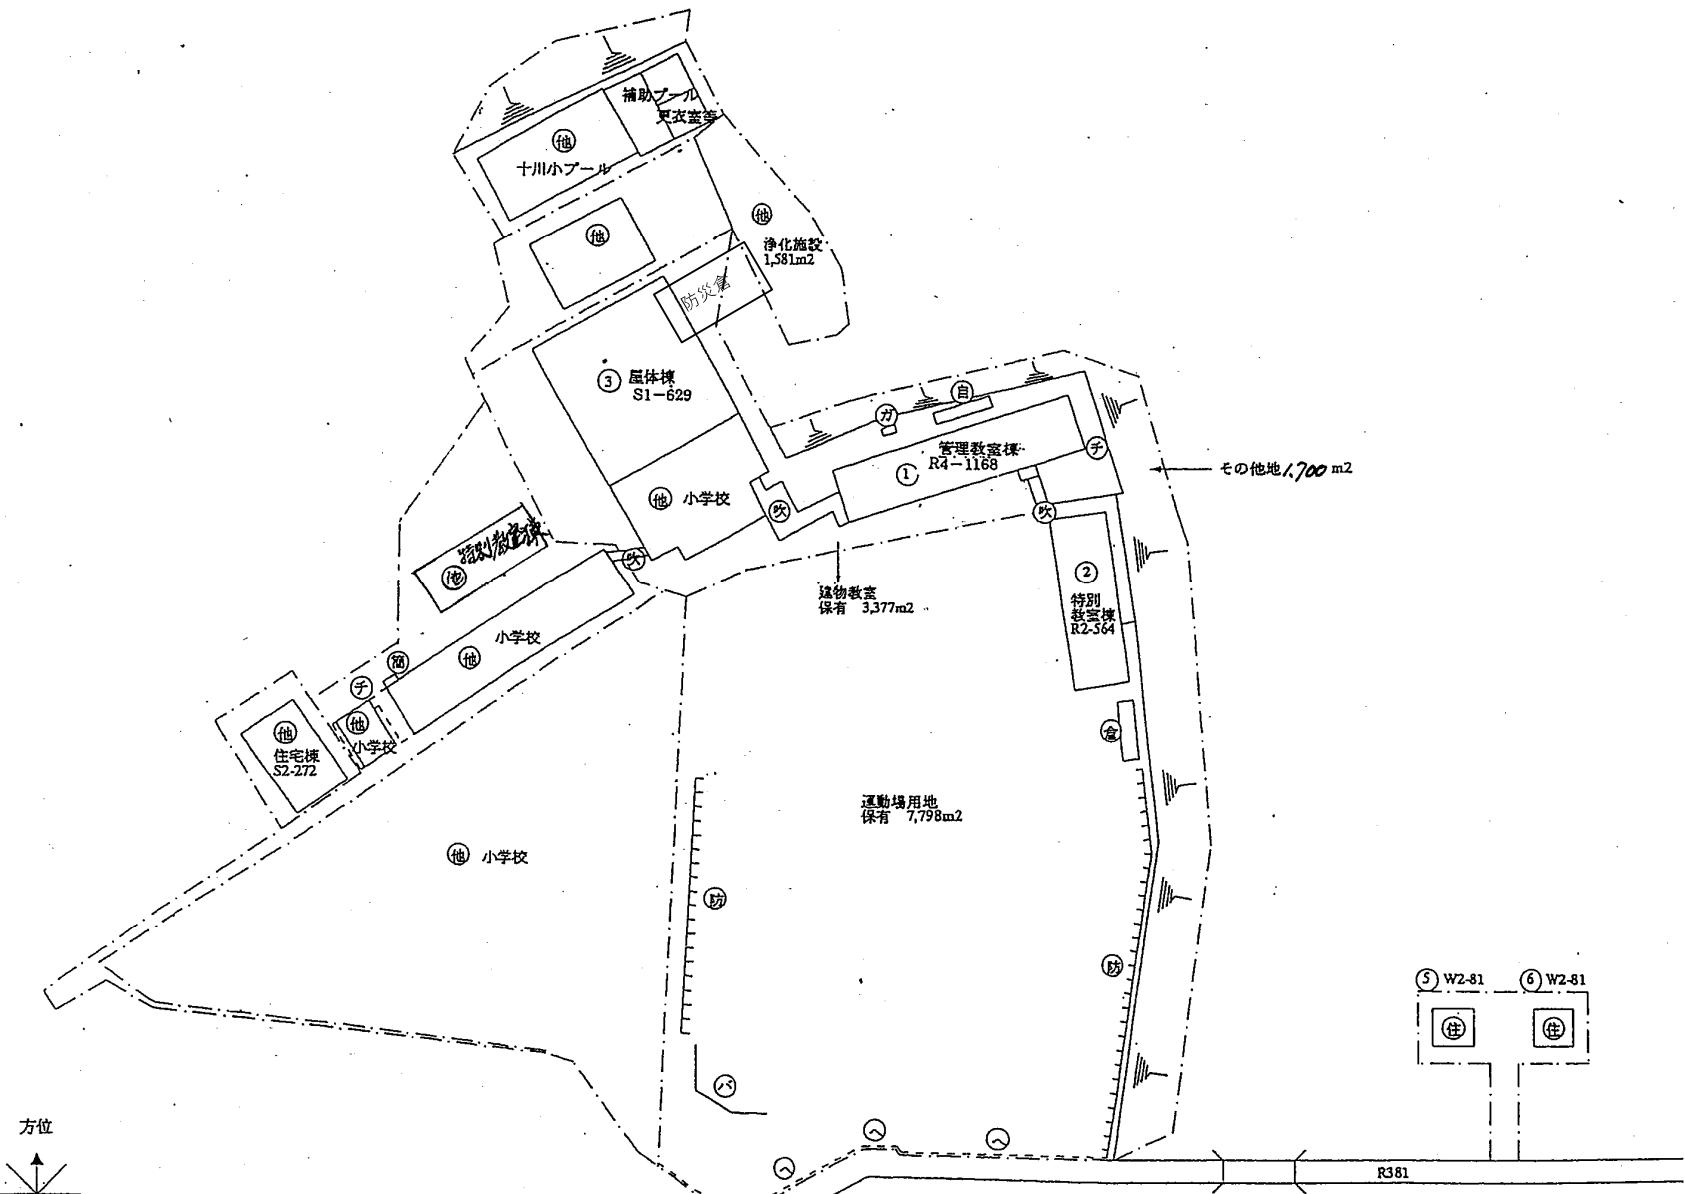

方位



(北に矢印を付す)

令和5年


平面図

縮尺 1/500


学校名	十川中学校	II (省级行政)	(市町村)	(学校)	校 理番号
		3 9	4 1 2	4 6 4 0	

凡例


建物 ①
未とりこわし資材 ①
危険資材 ①
借用資材 ①
一般使用資材 ①
除外資材 ①
除外資材評定値
予算によるもの ①

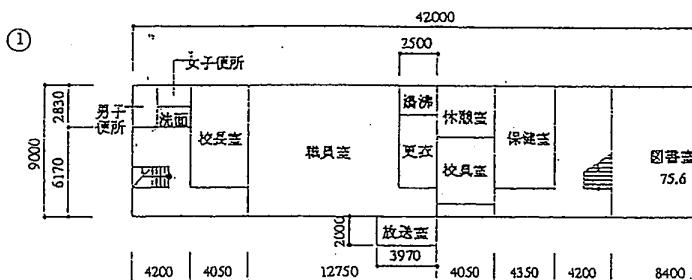


管理教室棟 1 階平面圖

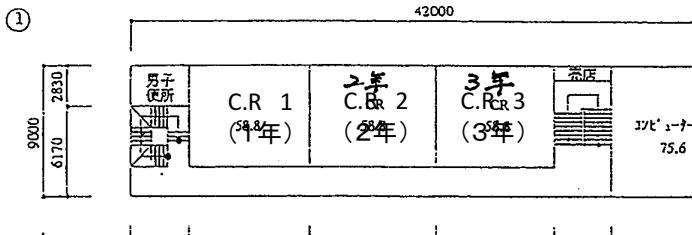


教室棟 2階平面図

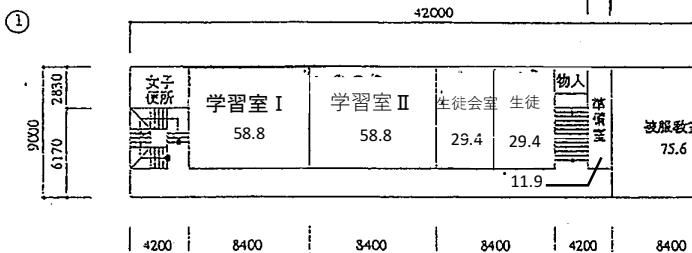


3階平面図

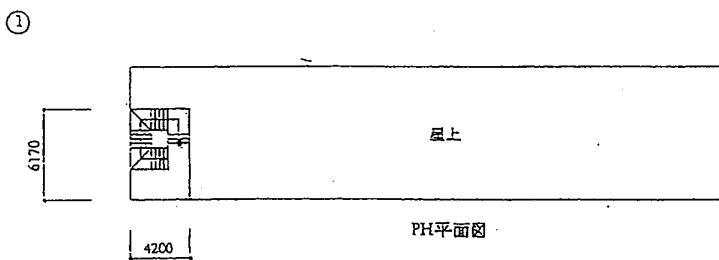


PH平面圖

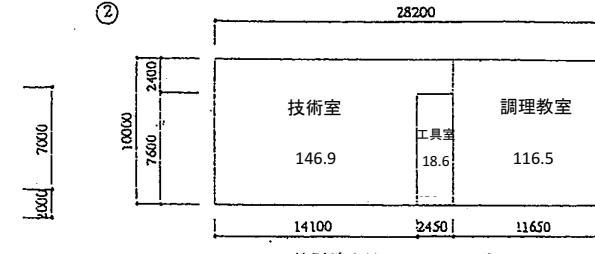

特別教室棟 1階平面図

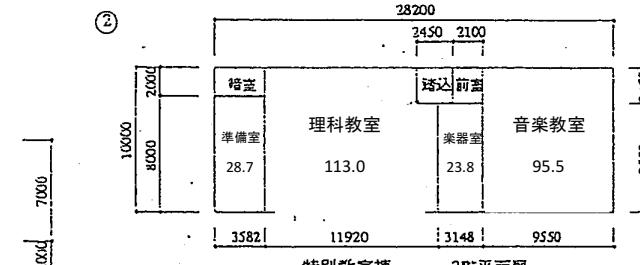

特別教室棟 2階平面図

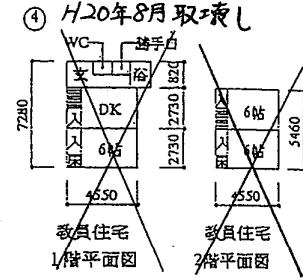

 W.C 玄立 W.C	 3帖 3帖
 DK DK	 4.5帖 4.5帖

辅助对象外建物

名 著 | 画 漱

保有控除となりうるもの


名 称 | 画 稿

This is a detailed architectural floor plan of a building, specifically the Gymnasium (体育馆). The plan shows a large rectangular room at the top, labeled '体育馆' (Gymnasium) in the bottom right corner. Below this room is a smaller rectangular area labeled '池' (pool). To the left of the main room is a large open space, likely a lobby or entrance hall. On the far left edge, there is a vertical label '体育馆' (Gymnasium) and a small square icon. Along the right edge, there are two sets of dimensions: '211.60' and '251.60' at the top, and '211.60' and '251.60' at the bottom. The entire floor plan is enclosed within a rectangular boundary line.

体育馆
1. 平面图

令和5年度

平面図	縮尺	1/500	学校名	十川中学校	地図番号	(都道府県)	(市町村)	(学 校)	整理番号
-----	----	-------	-----	-------	------	--------	-------	-------	------

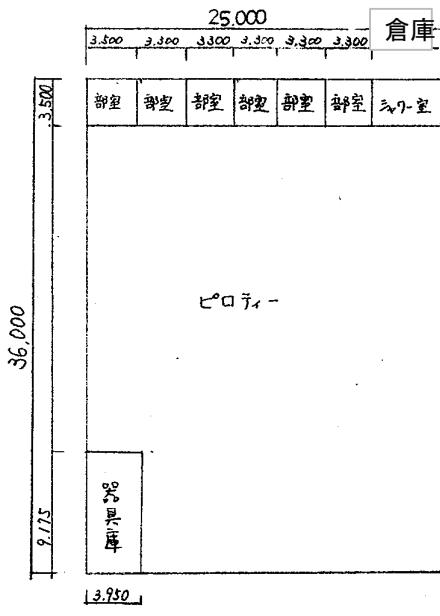

体育馆 BF平面図

